


ΟΨΗ
κλ. 1:10

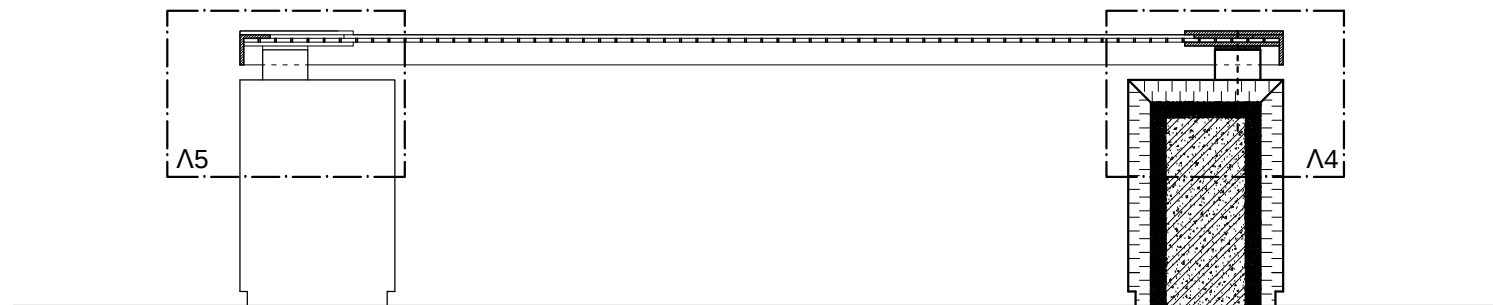

ΤΟΜΗ
κλ. 1:10