


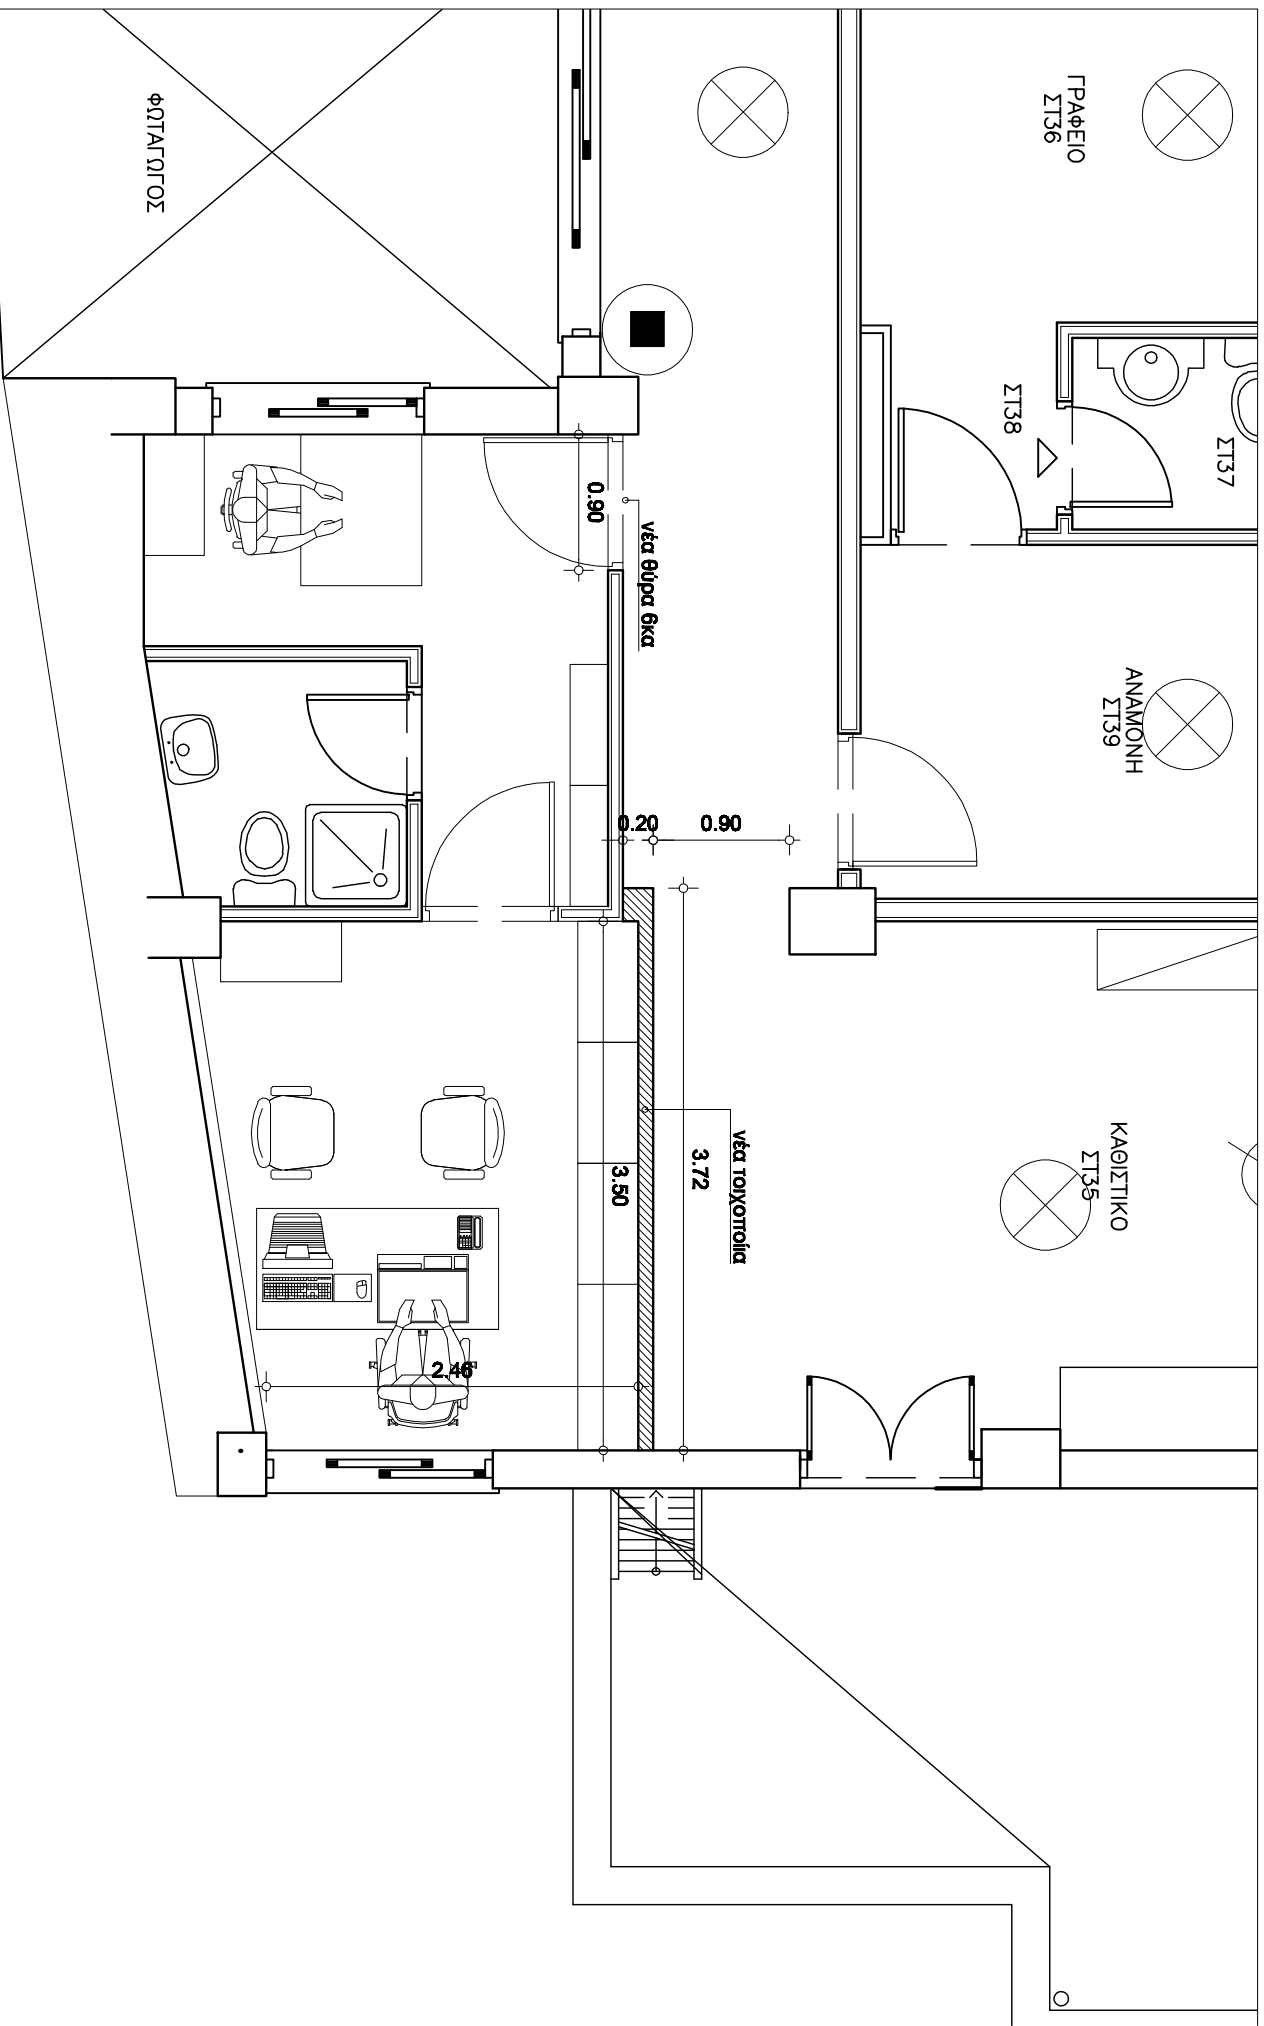

κάτοψη
κλ. 1:50